

Laura Hill's Lot 3

CA/WELL site plan

X. Johnson 10/14/05

I = INITIAL SEWERAGE DISPOSAL AREA

R = REPAIR AREA


H = 43' X 45'

4-BEDROOM HOUSE SITE WITH 5' WALK-AROUND PERCH + 8' X 10' PORCH ON BACK

G = 21' X 26' GARAGE

W = WELL SITE

1" = 100'

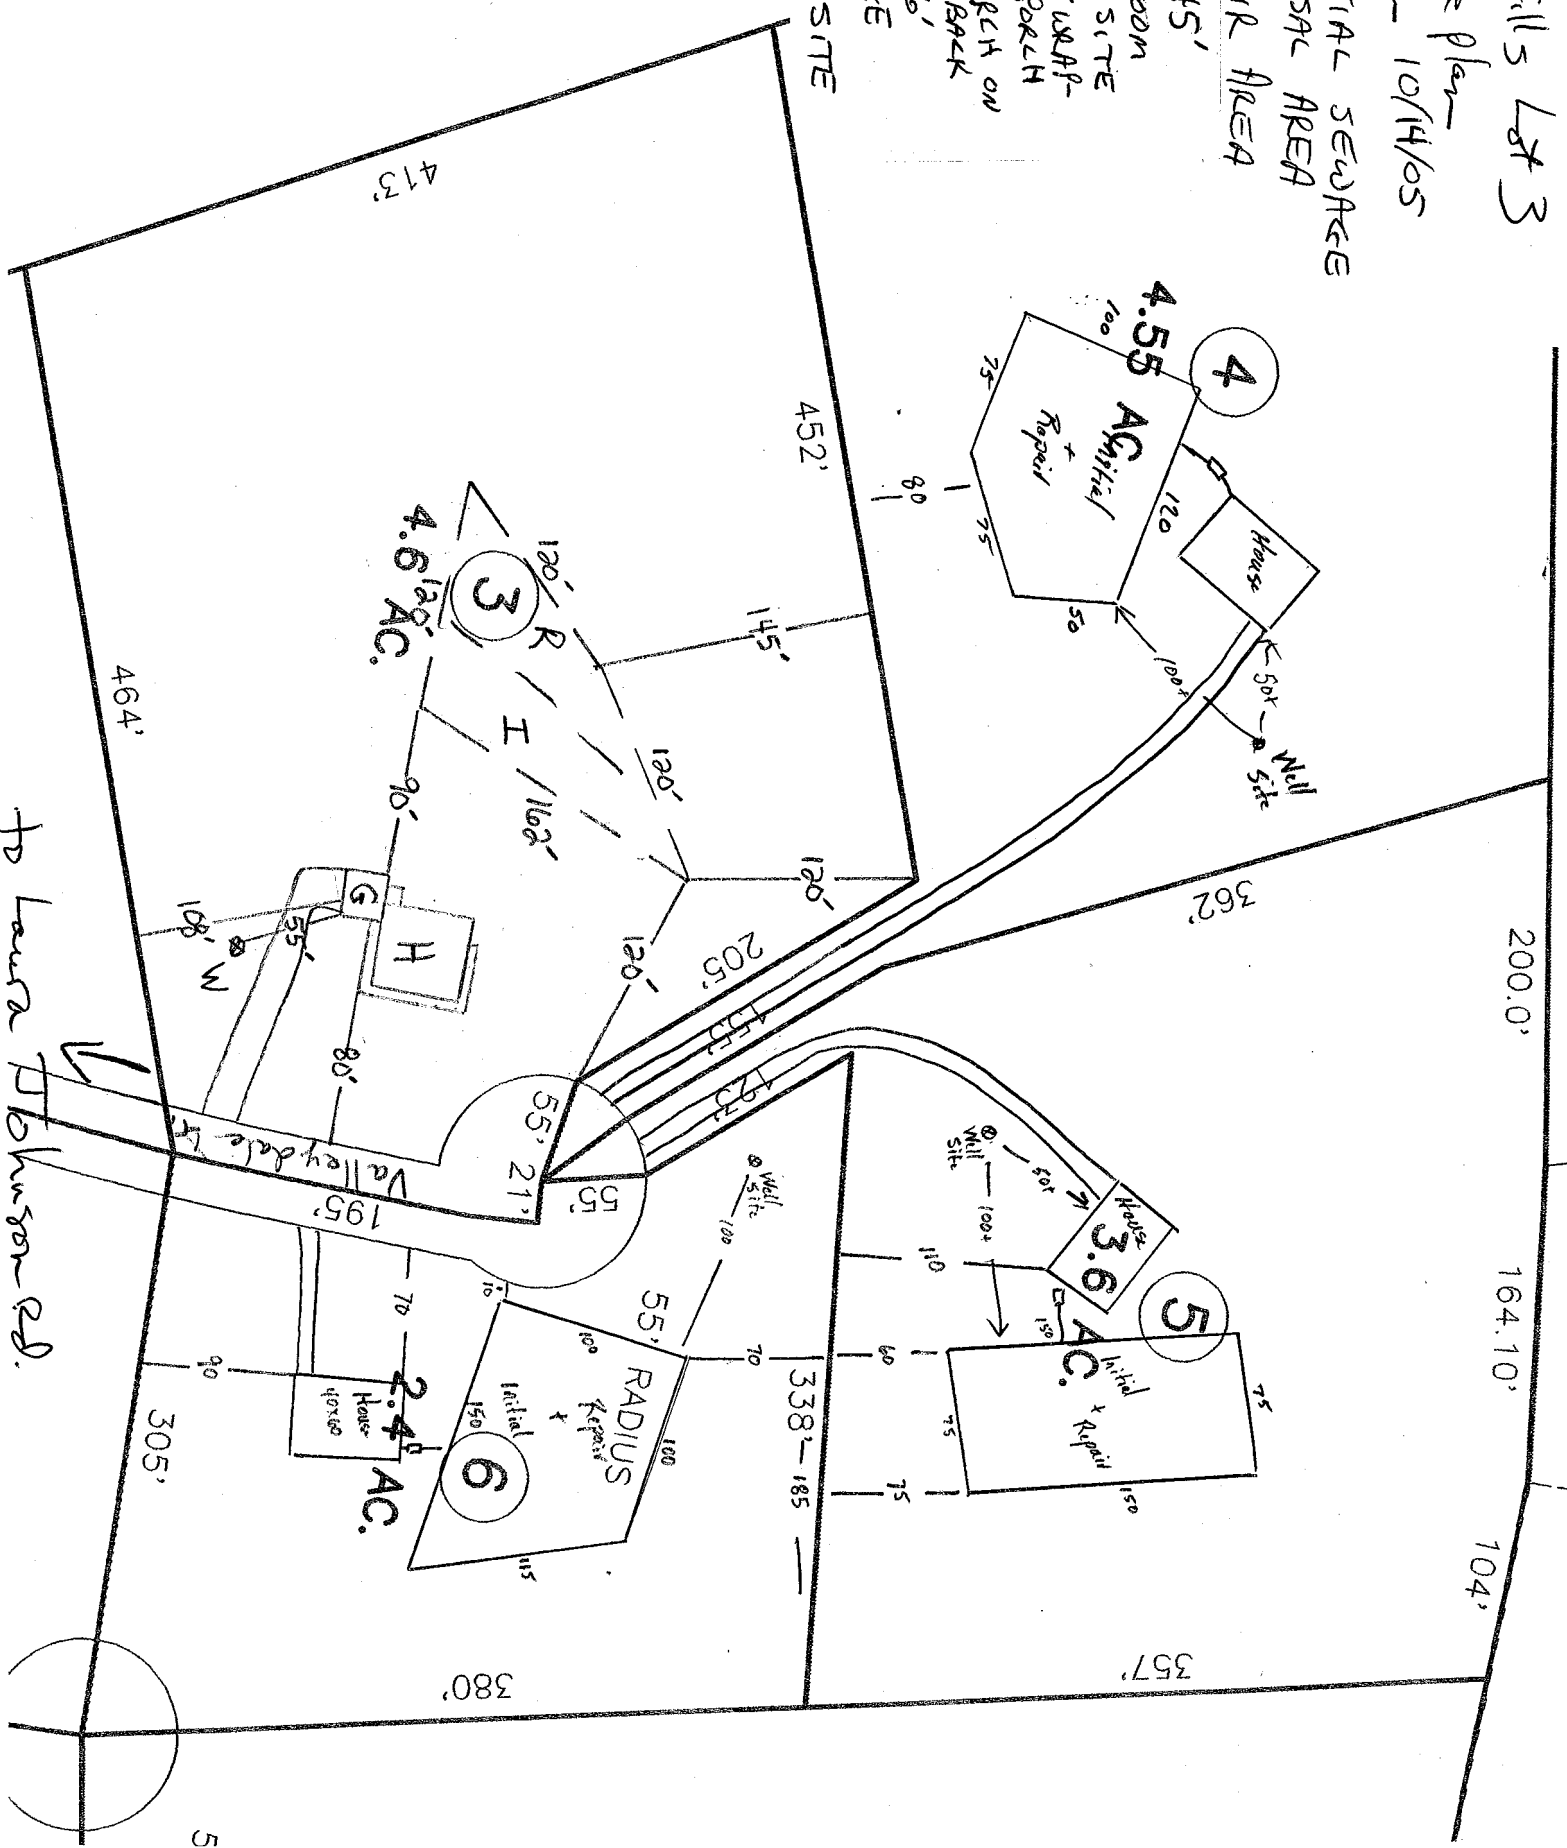

to Laura Johnson Rd.